


NOTES: It is a violation of the New York State Education Law for any person, unless acting under the direction of a Licensed Professional Engineer, to draw or copy any plans, specifications, plans or reports to which the seal of a Professional Engineer has been applied.

\\Acfs1\pww\land Desktop 2004\10-C484\dwg\10-C484 PLAN SHEETS.dwg 1/2/2013 11:28 PM EST

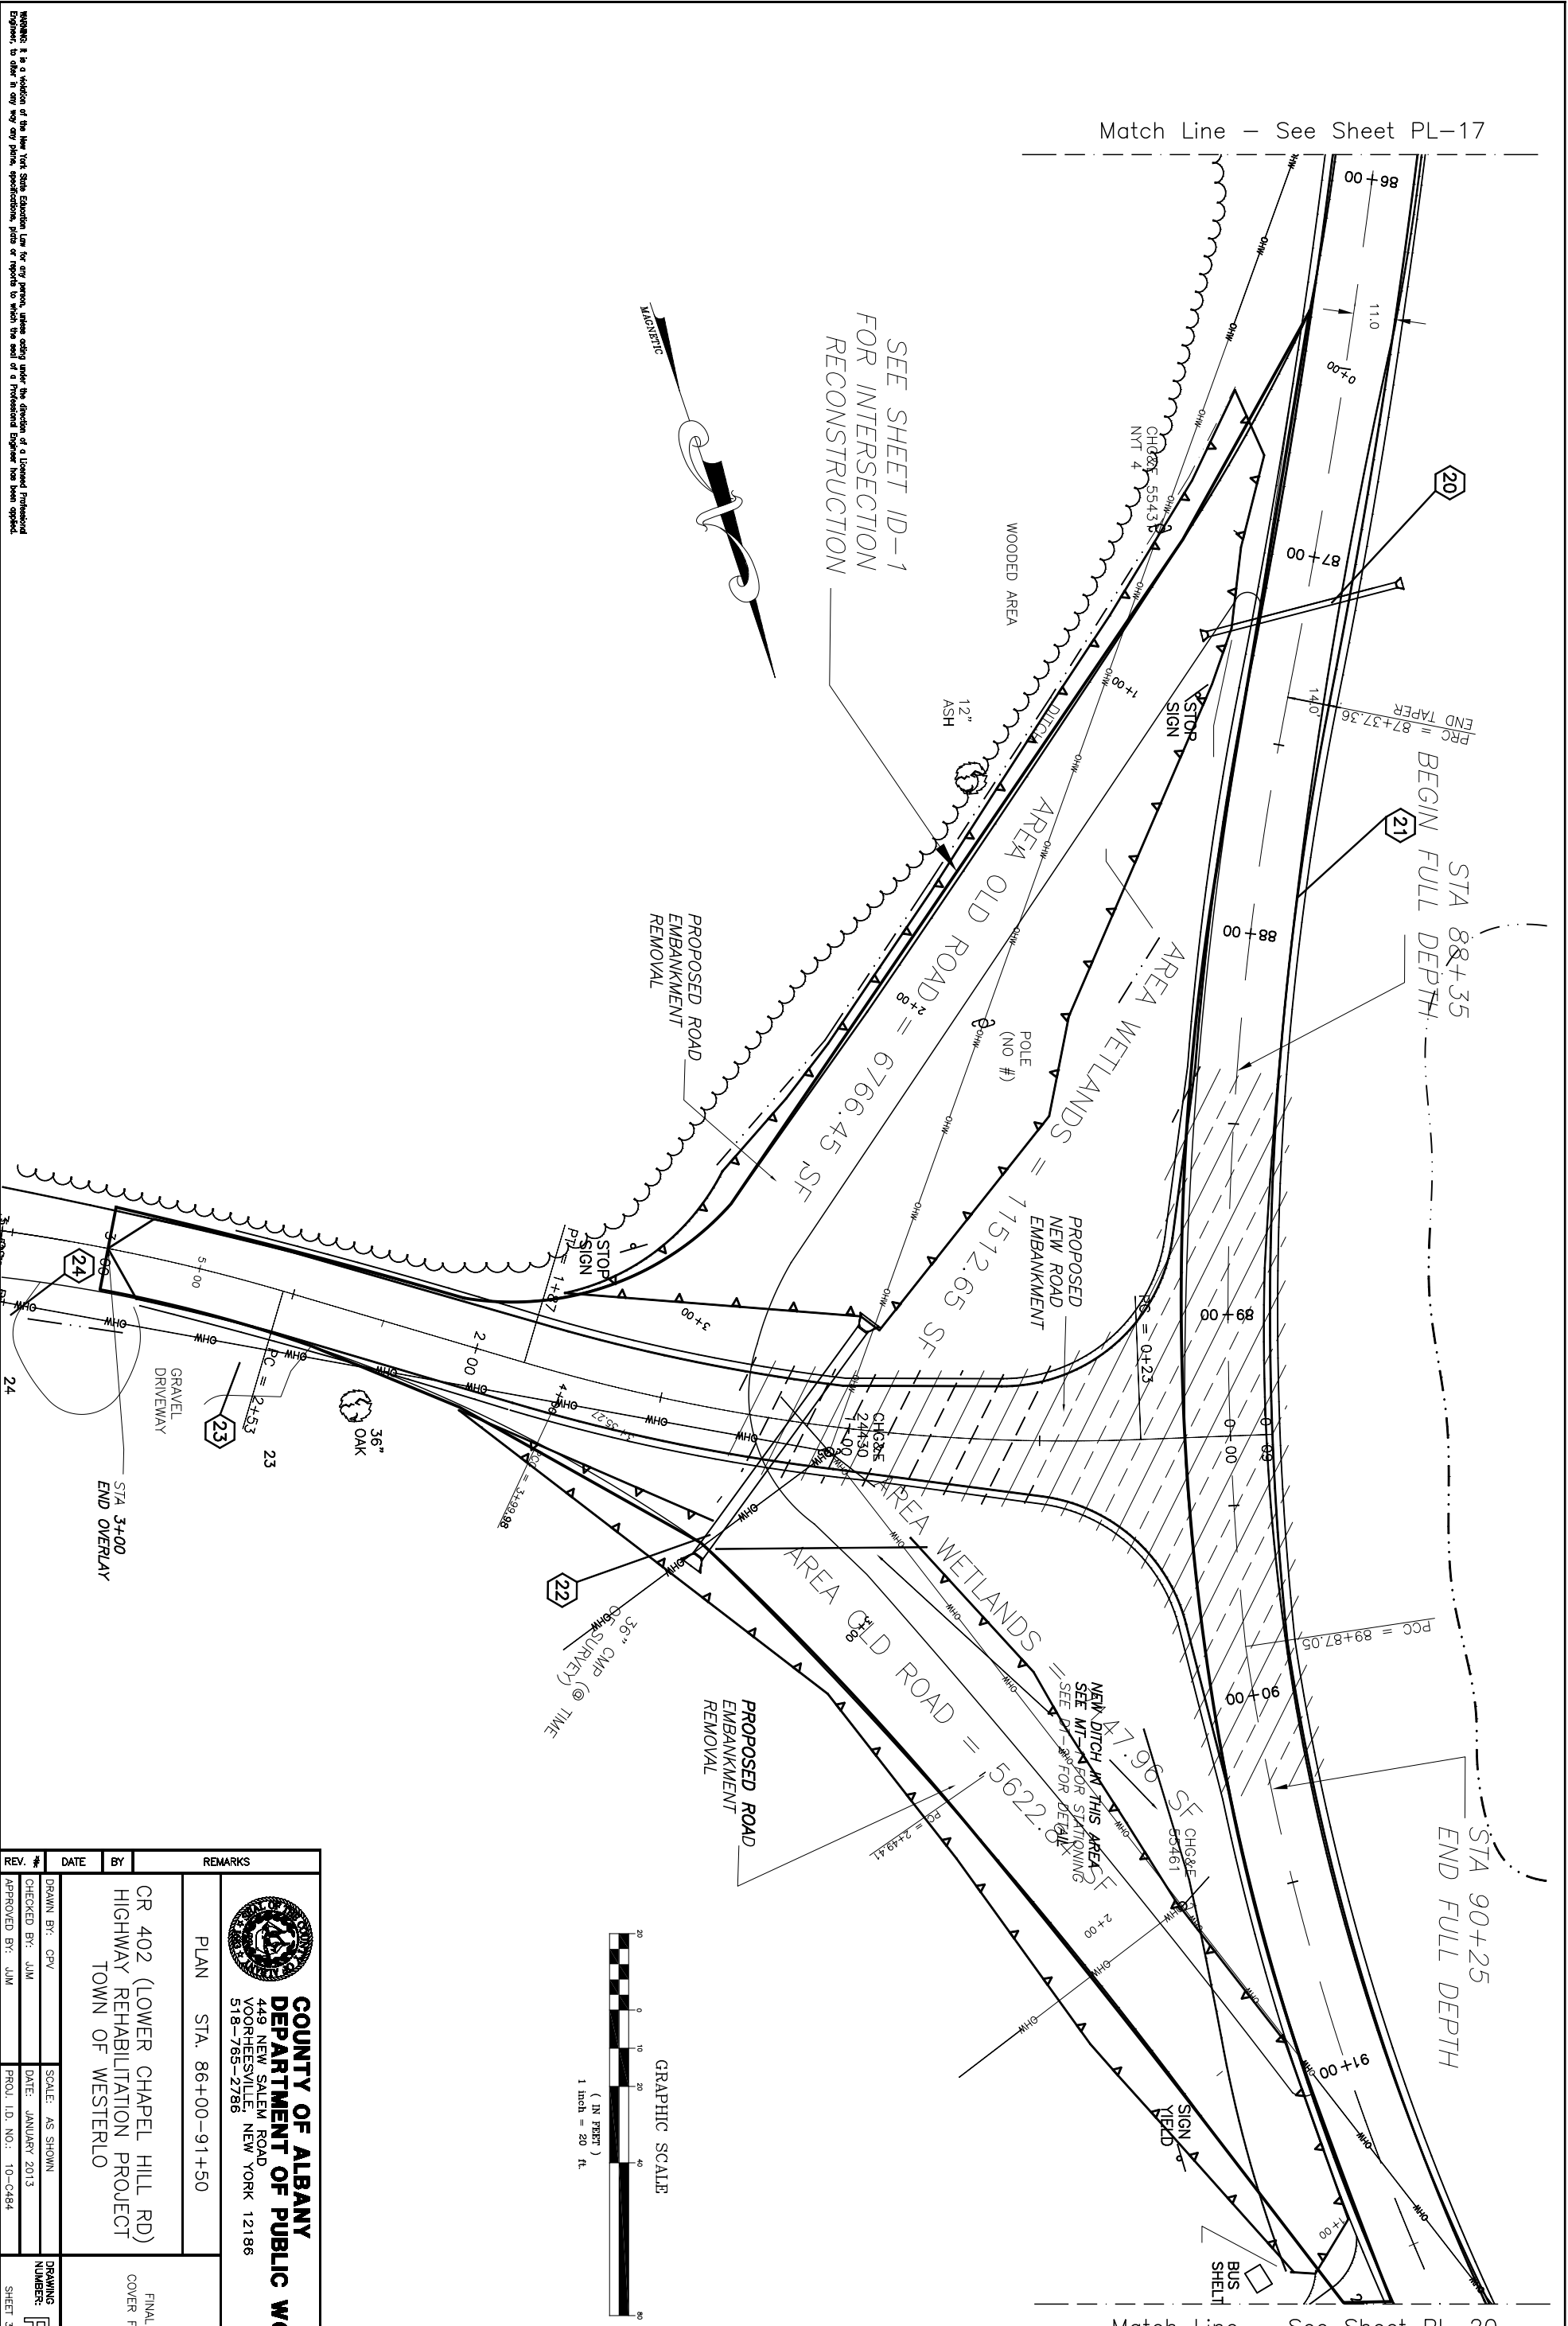

REV. #	DATE	BY	REMARKS

**COUNTY OF ALBANY**  
**DEPARTMENT OF PUBLIC WORKS**  
 449 NEW SALEM ROAD  
 YOOORHEESVILLE, NEW YORK 12186  
 518-765-2786

PLAN STA. 86+00-91+50

CR 402 (LOWER CHAPEL HILL RD)  
 HIGHWAY REHABILITATION PROJECT  
 TOWN OF WESTERLO

FINAL PLANS  
 COVER FOR STAMP

DRAWING NUMBER: **PL-18**  
 SHEET 32 OF 707

