


REV. #	DATE	BY	REMARKS
1	7/25/08	JJM	REVISED CORNER RADIUS, BANKING

DRAWN BY: MAJ		<p>COUNTY OF ALBANY DEPARTMENT OF PUBLIC WORKS 449 NEW SALEM ROAD VOORHEESVILLE, NEW YORK 12186 518-765-2786</p>
CHECKED BY: JJM		
APPROVED BY: JJM		

SCALE: NONE	<p>FINAL PLANS COVER FOR STAMP</p>
DATE: MARCH 2008	
PROJ. I.D. NO.: 07-C464	<p>DRAWING NUMBER: PL-32 SHEET 40 OF 77</p>

WARNING: It is a violation of the New York State Education Law for any person, unless acting under the direction of a Licensed Professional Engineer, to alter in any way any plans, specifications, bills or reports to which the seal of a Professional Engineer has been applied.

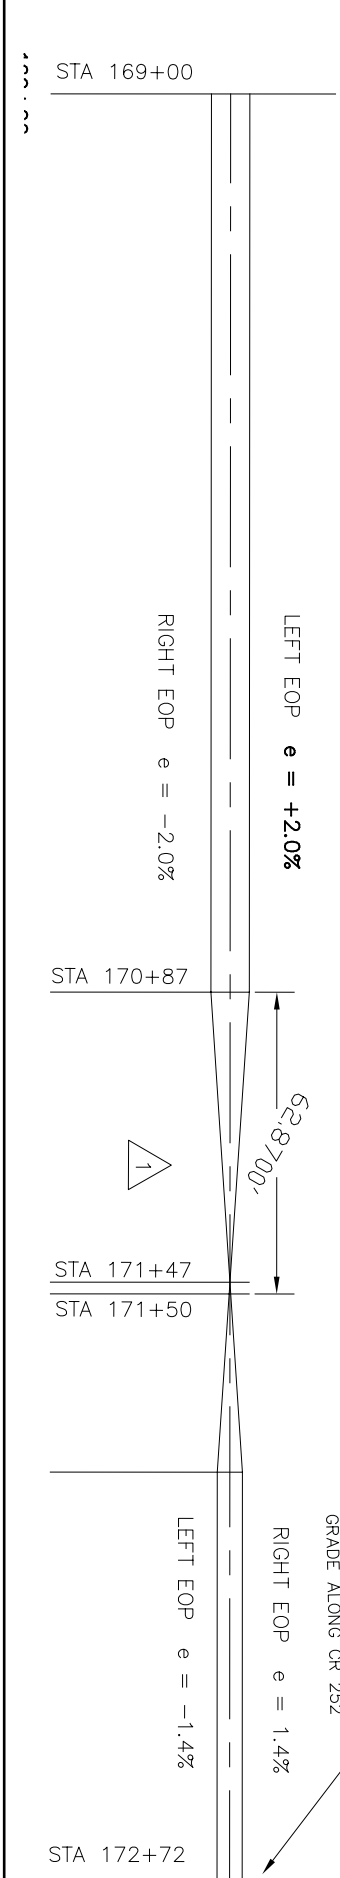

PLAN
 CR259 (BEEBE RD)
 TOWN OF KNOX