




ROTARY CLUB OF LARCHMONT

Stephen Moser
Architect

161 MURRAY AVE, LARCHMONT, NY 10538
www.moserarchitect.com

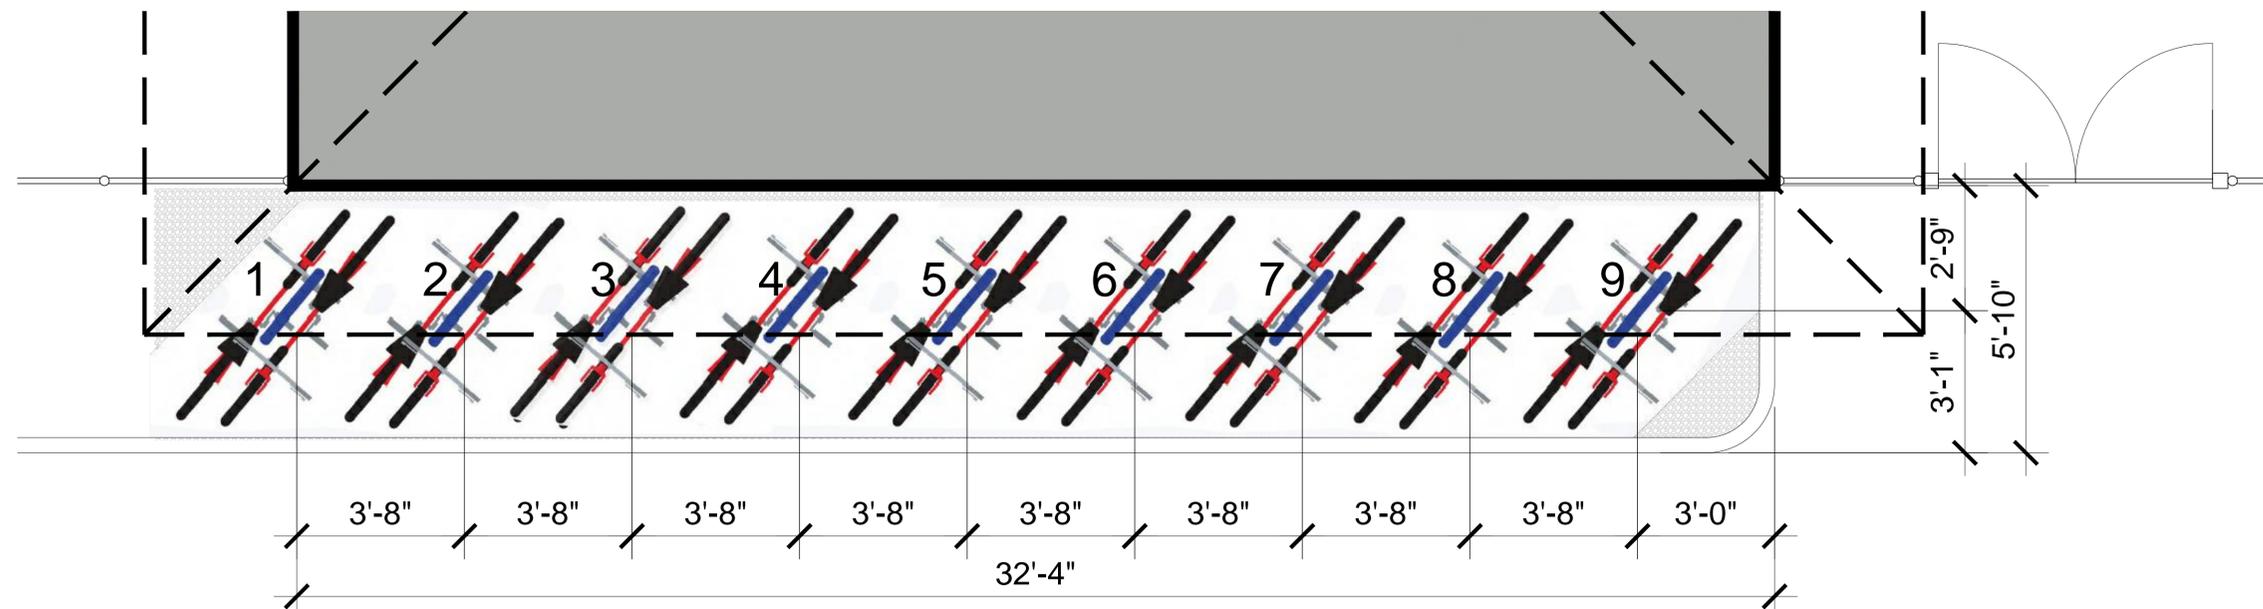

2 BIKE RACK LOCATION PLAN



3 BIKE RACK - VIEW
LANDSCAPEFORMS - "METRO 40 RIDE"



3 BIKE RACK - TYPE
LANDSCAPEFORMS - "METRO 40 RIDE"



1 LOCATION PLAN

Revision/Date: Description: Issue to:
Drawing Title:

BIKE PARKING FOR
TOWN CENTER
ICE RINK & POOL

Scale: 3/8"=1'-0" FULL SIZE, 3/16"=1'-0" (HALF)
Drawing Number: Date: 5/5/15 1

A-100